
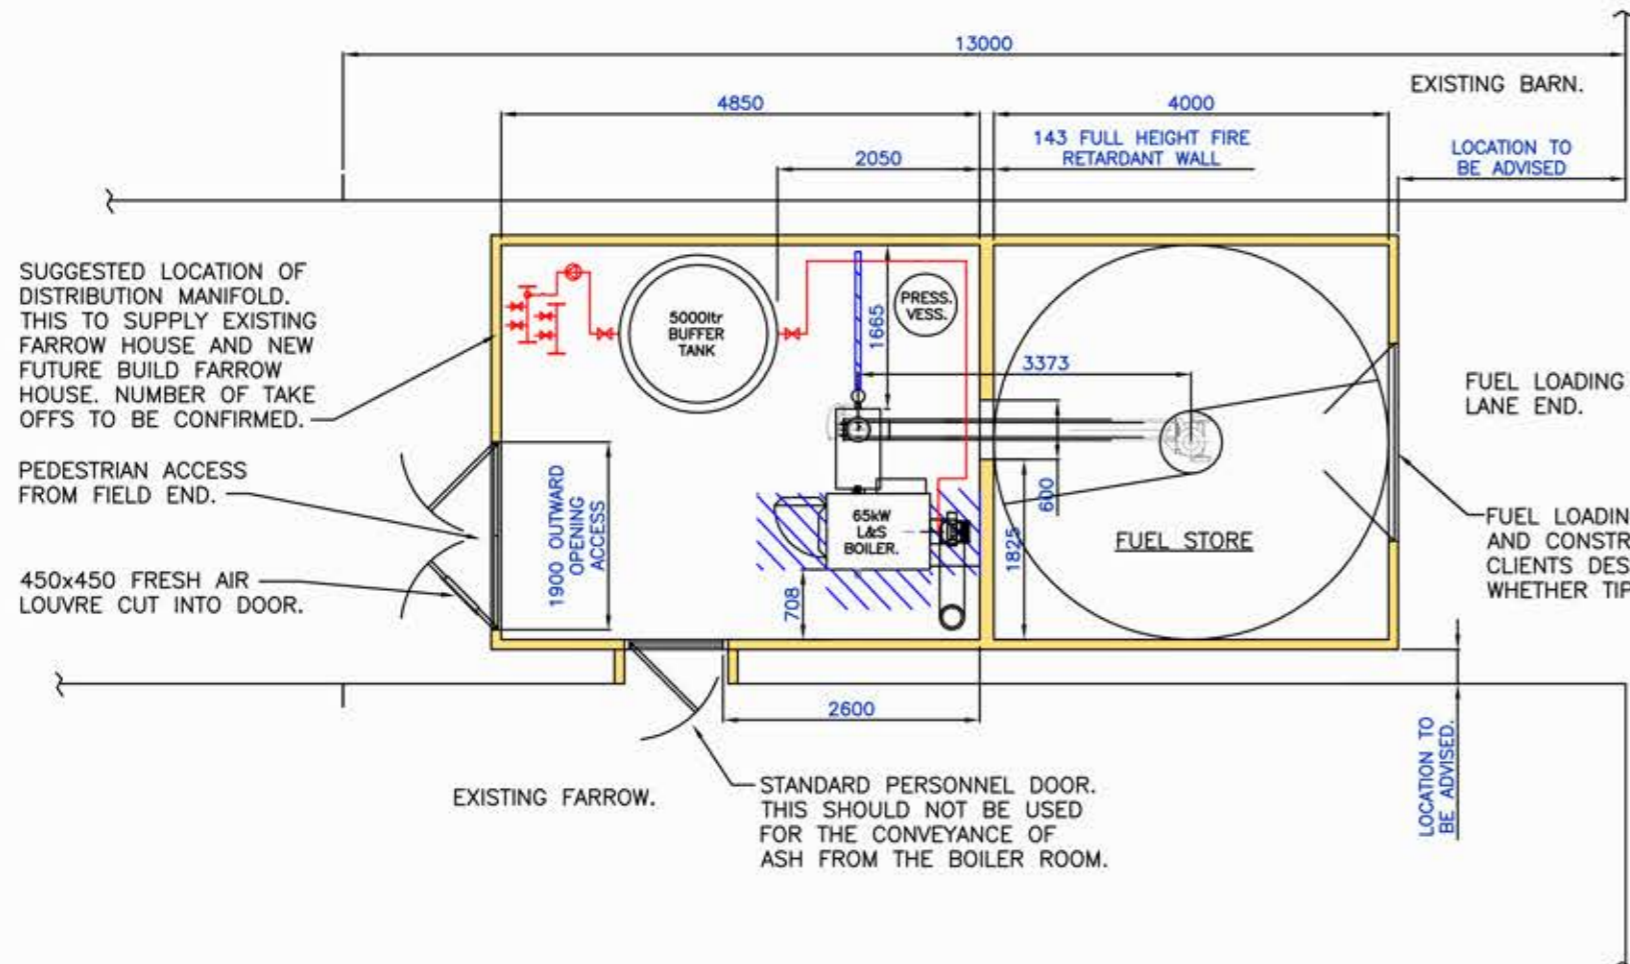


ELEVATION.

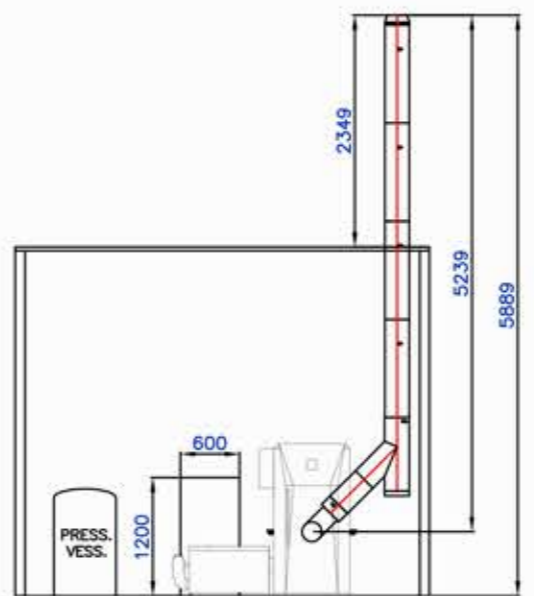

PLAN.

- NOTE:**  
FUEL STORE CONSTRUCTION TO BE GENERALLY TO DRAWING No STD/087 AND FREE FROM MOISTURE INGRESS.
- BOILER ROOM TO BE LINED WITH HALF HOUR FIRE RESISTANT MATERIAL ON ANY COMBUSTIBLE SURFACES, ESPECIALLY FUEL STORE WALL AND FREE FROM MOISTURE INGRESS, AND FLOOR FLAT, SOLID & EVEN.
- NO ELECTRICAL EQUIPMENT, LIGHTS ETC TO BE WITHIN FUEL STORE AREA.
- ELECTRICAL SUPPLY AND MAINS WATER TO BE SUPPLIED TO BOILER ROOM.
- BOILER ROOM WILL REQUIRE A FRESH/COMBUSTION AIR SUPPLY FROM ATMOSPHERE OF 300x300 FREE AREA.

**NOTES:**



PROPOSED LOCATION.



LINDNER AND SOMMERAUER 65kW CHIP BOILER WITH 5000 ltr THERMAL STORE.

HOLWOOD FARM

LAYOUT OF BOILER ROOM AND FUEL STORE.

ORIGINAL DRAWING SIZE A3	SCALE	NTS
DRAWING NUMBER	REV.	
R0020 - 01	D	



Rainbow Renewables Ltd,  
 Unit 5 Cedar Court  
 Tiverton Business Park  
 Tiverton  
 EX16 6GT

Tel: 0845 130 9012  
 Web: www.rainbowrenewables.co.uk  
 e-mail: info@rainbowrenewables.co.uk